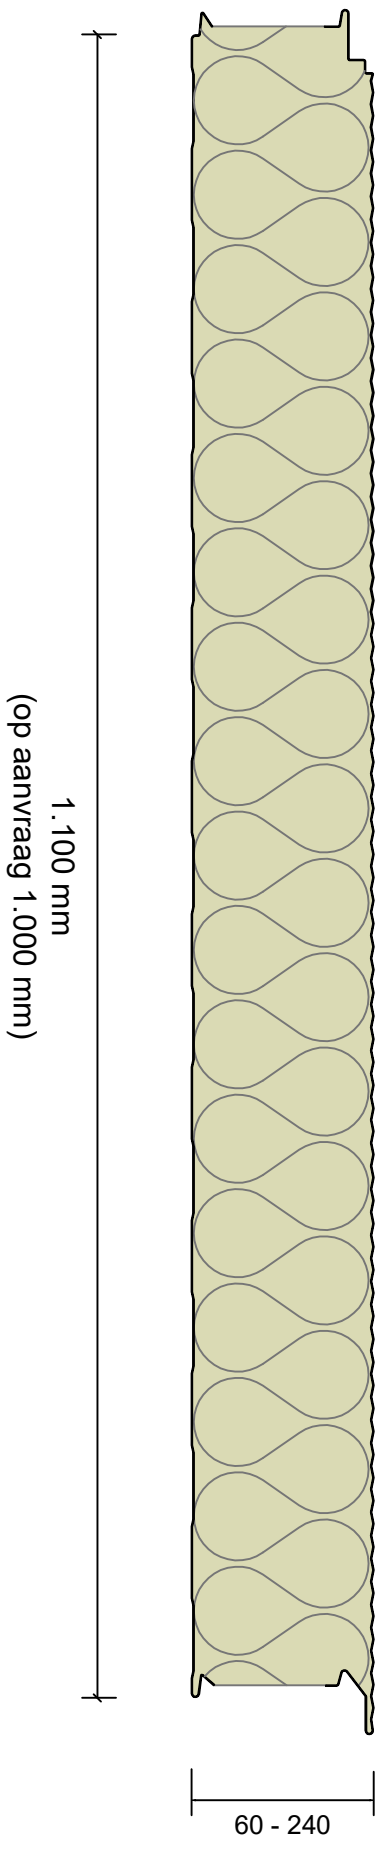


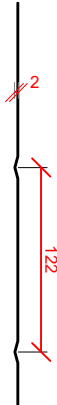

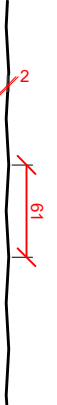




BRUCHA ALPHA MW



- 1 - Box 
- 2 - Ongeprofileerd 
- 3 - Plank 
- 4 - Rib 30 
- 5 - Rib 60 
- 6 - Rib 15 

| | | |
|---|--------------------|------------------------------------|
|  | | |
| Cladding Point B.V. Handelsweg 12 6662 NH Elst (Gld.) | DATUM 14-Maa-22 | TITEL Doorsnede Brucha Alpha MW |
| GETEK. P. Heijlom | SCHAAL 1 : 5 | FORMAAT A4 |
| | | TEK.NR. DRS.BR_A_MW |
| | | REV 0 |