
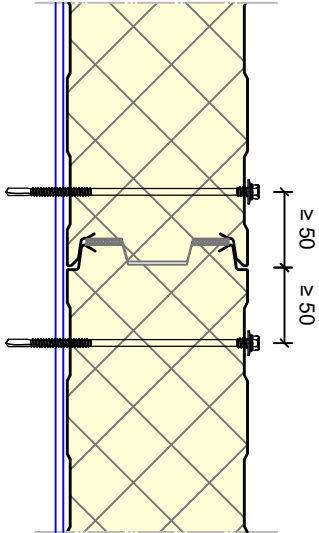


BRUCHA BETA KV

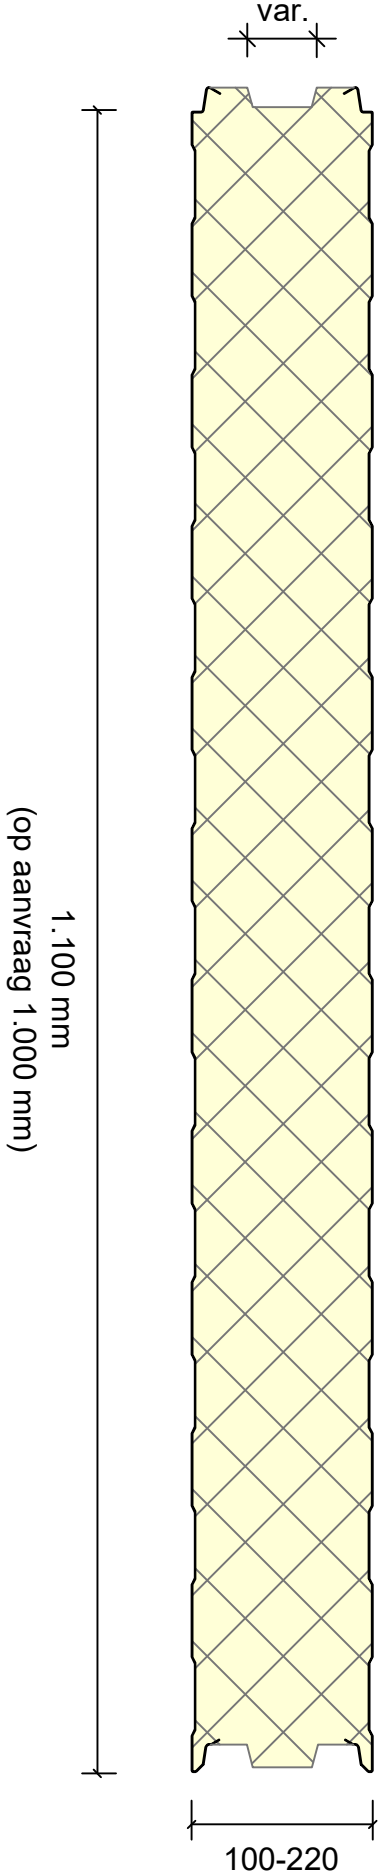

Cladding Point B.V. Handelsweg 12 6662 NH Elst (Gld.)		DATUM 14-Maa-22	TITEL Doorsnede Brucha Beta KV		REV 0
GETEK. P. Heijboom	SCHAAL 1 : 5	FORMAAT A4	TEK.NR. DRS.BR_B_KV		