



# BUSINESS LINE BETA-PR

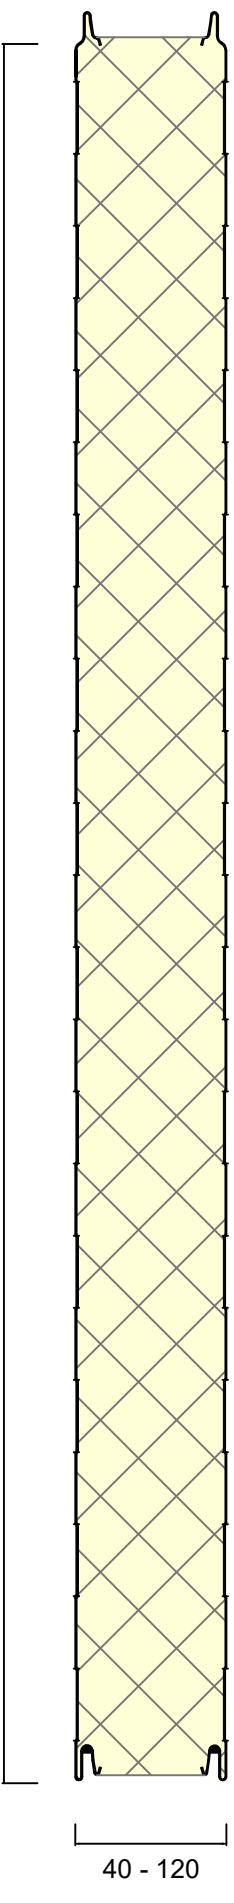

1.150 mm  
(op aanvraag 1.000 mm)

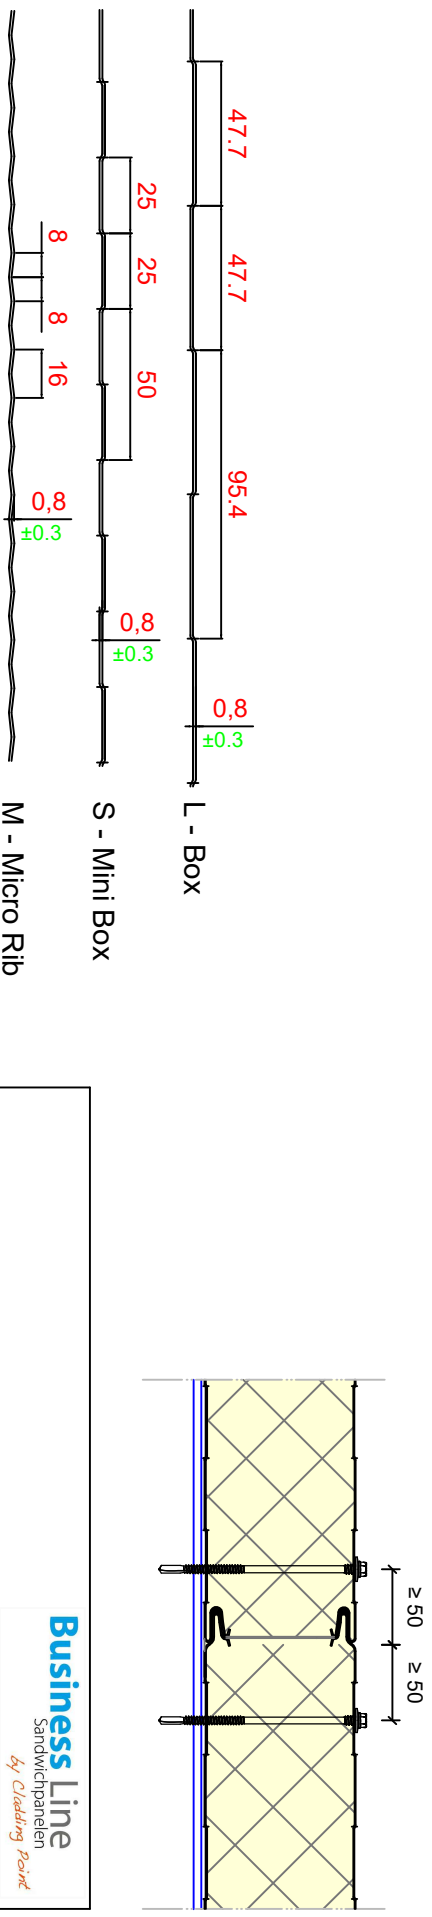

<b>Business Line</b> Sandwichpanelen by Cladding Point				
Cladding Point B.V. Handelsweg 12 6662 NH Elst (Gld.)	DATEUM 01-Sept-21	TITEL Doorsnede Business Line Beta-PR		
GETEK P. Heijlboom	SCHAAL 1 : 5	FORMAAT A4	TEK.NR. DRS.BL.B_PR	REV 0