
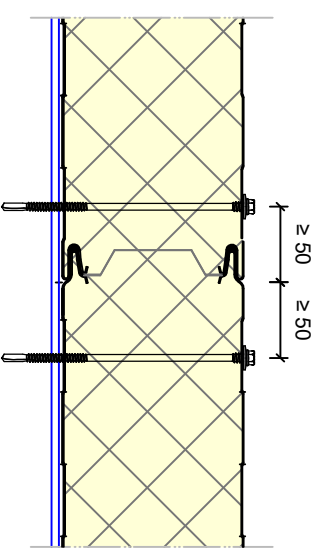
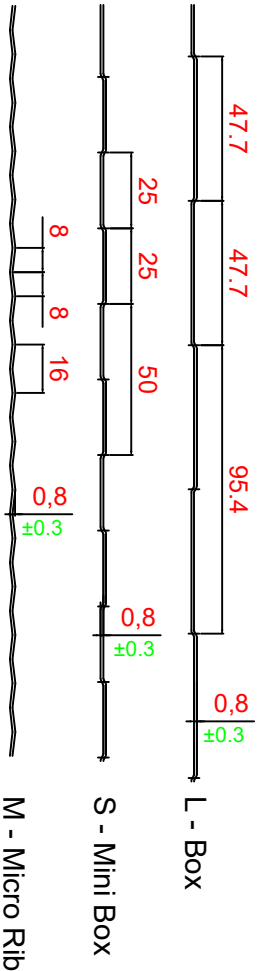


BUSINESS LINE BETA KV-PR

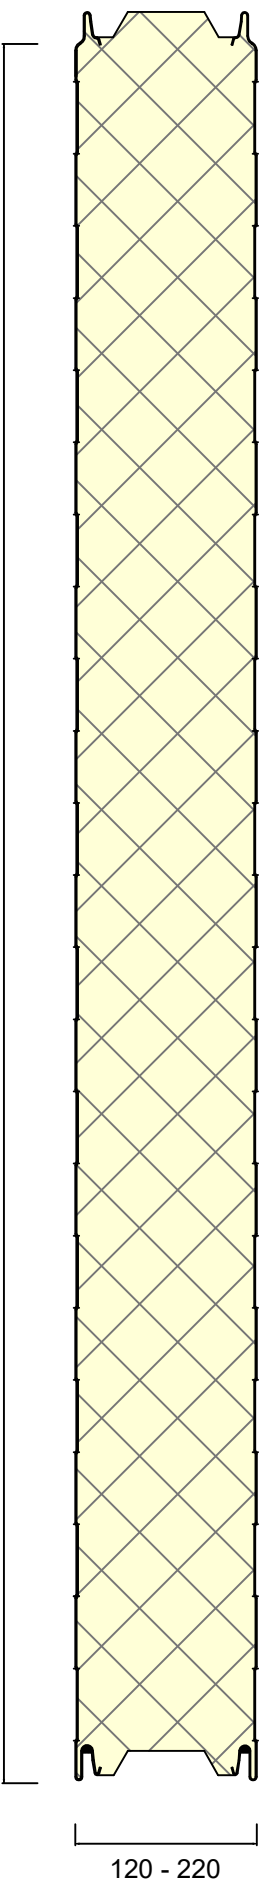

Cladding Point B.V. Handelsweg 12 6662 NH Elst (Gld.)		DATUM 01-Sept-21	TITEL Doorsnede Business Line Beta KV-PR	Business Line Sandwichpanelen by Cladding Point	
GETEK P. Heijboom	SCHAAL 1 : 5	FORMAAT A4	TEK.NR. DRS.BL.B.KV_PR	REV 0	